
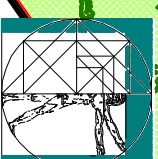


NEUBAU CRÉCHE - BEAUFORT

229/3124
Epoux
ARAUJO DA GUIA
Antonio Henrique et
MARTINS DE PASSOS
BARCIELA Ana Maria

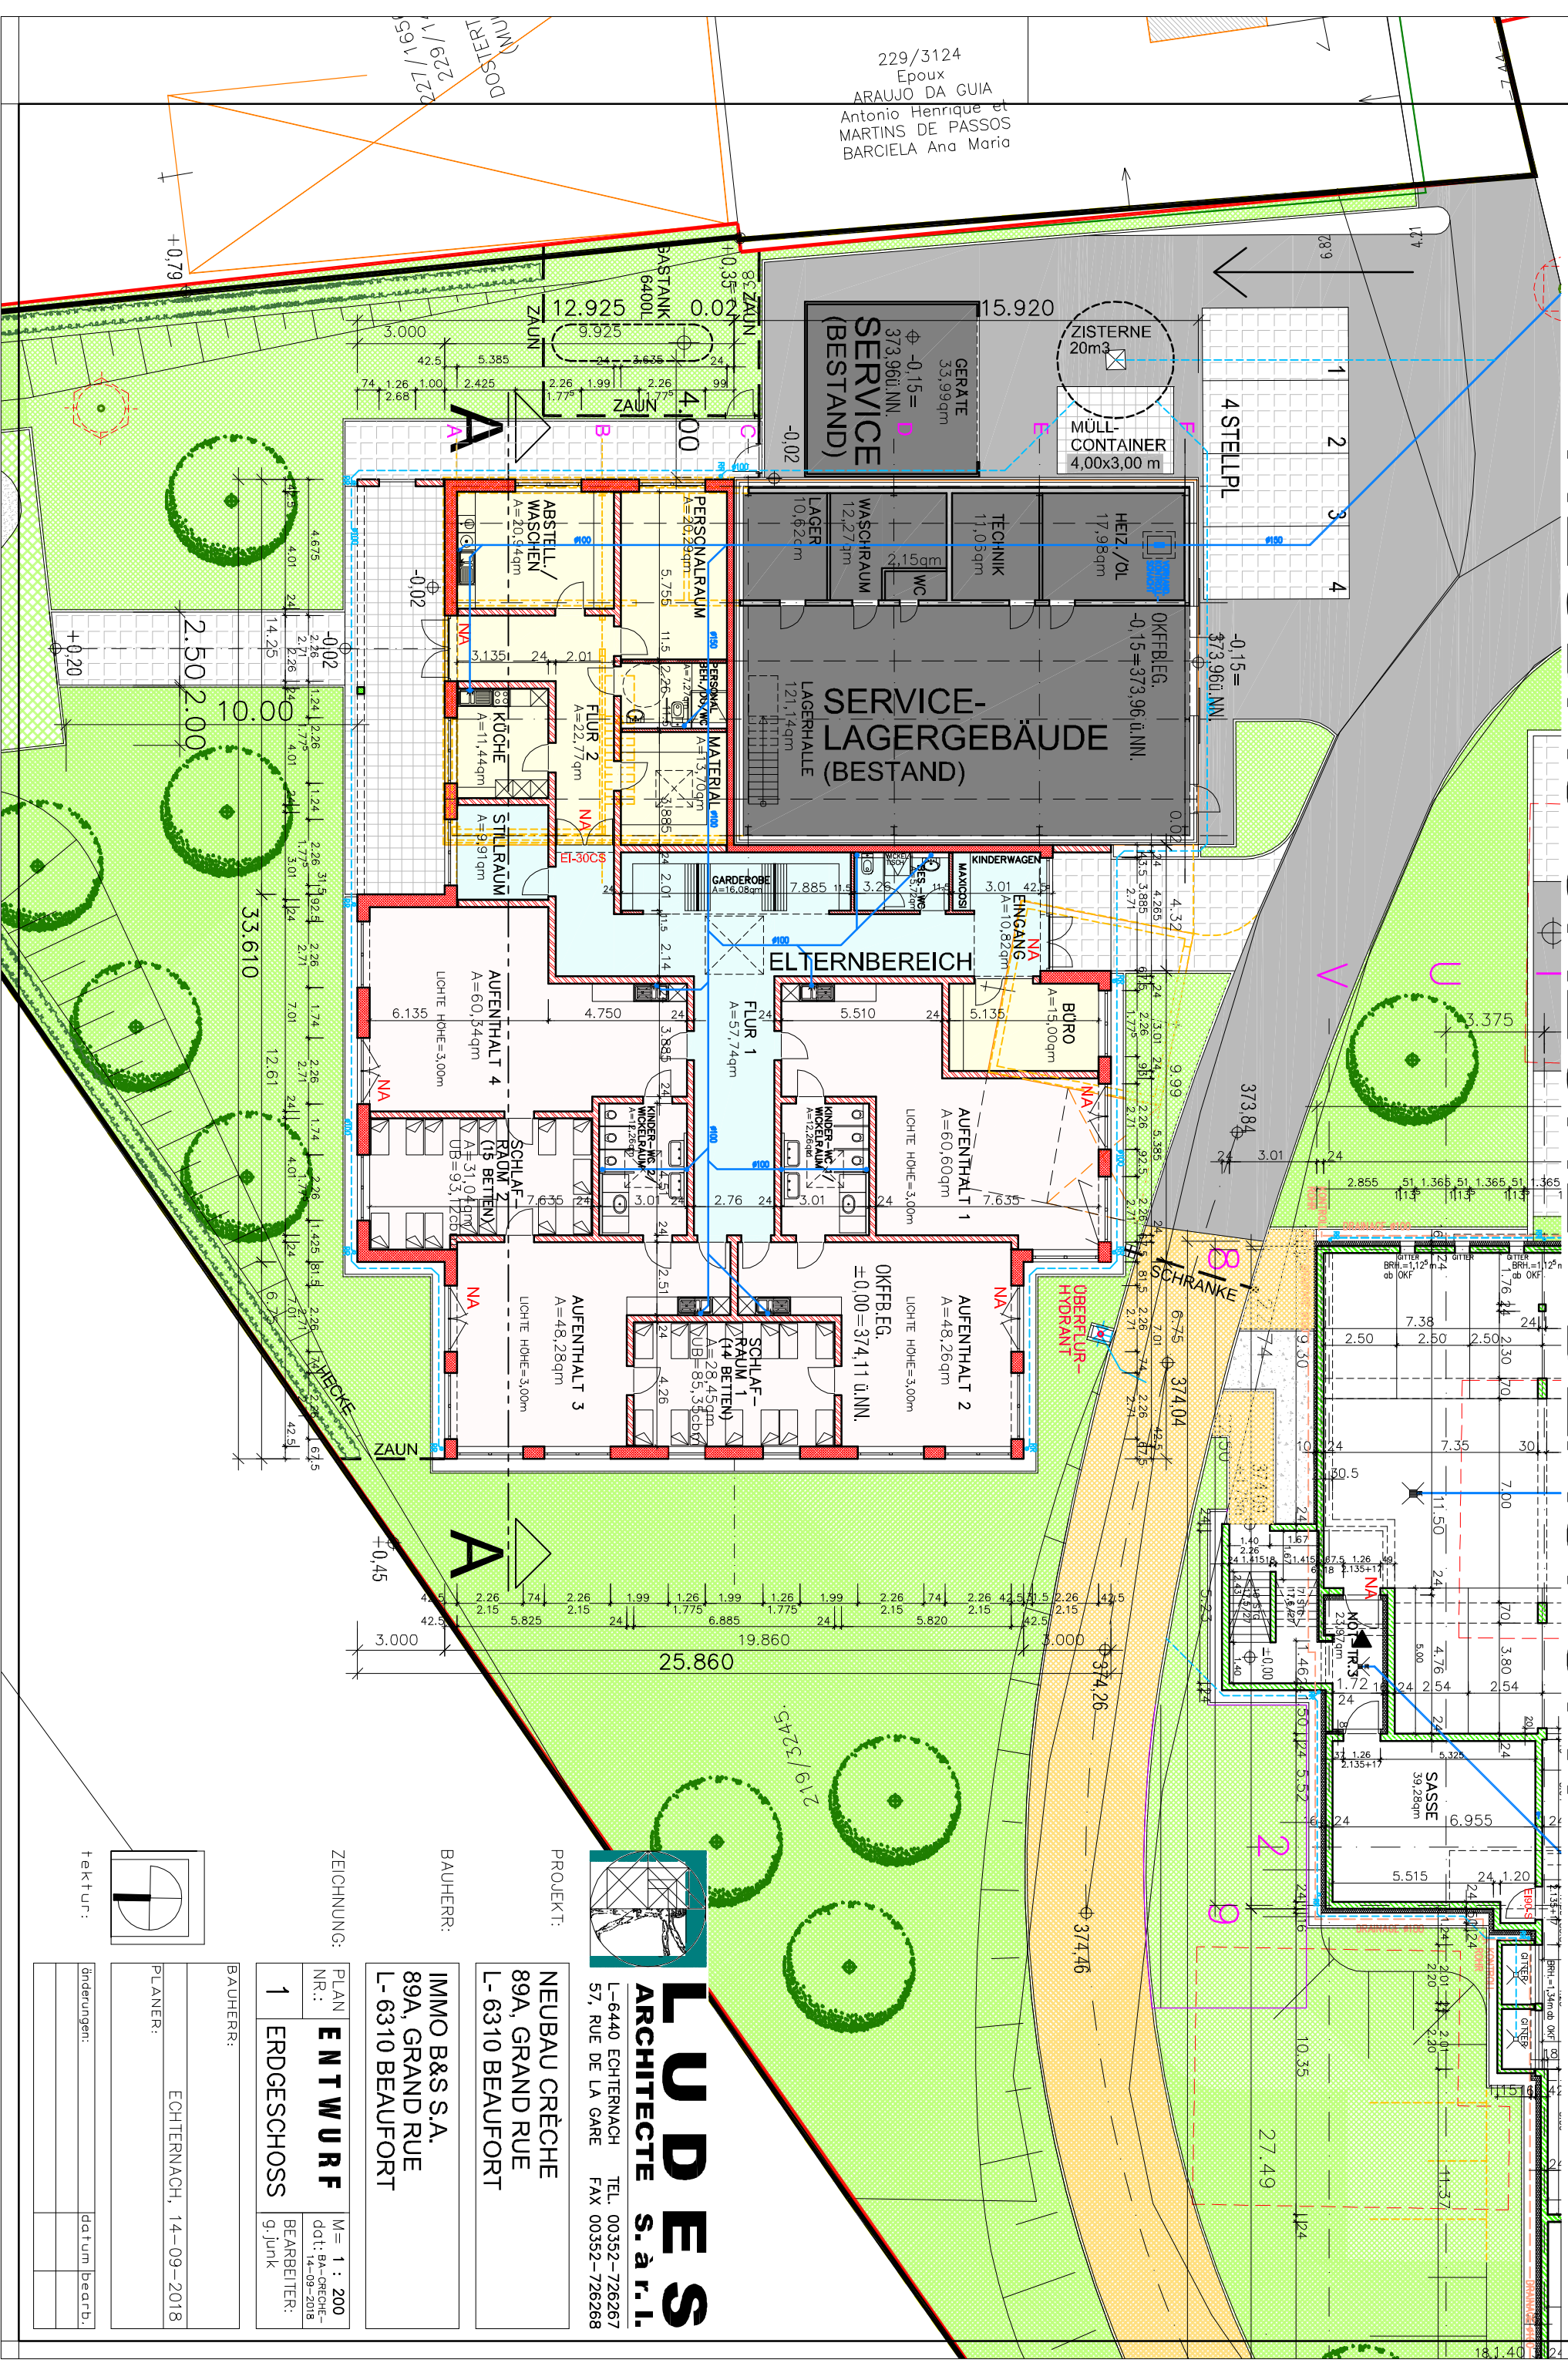

LUDÉS
ARCHITECTE S.à.r.l.
L-6440 ECHTERNACH TEL. 00352-726267
57, RUE DE LA GARE FAX 00352-726268

PROJEKT:
NEUBAU CRÉCHE
89A, GRAND RUE
L-6310 BEAUFORT


BAUHERR:
IMMO B&S S.A.
89A, GRAND RUE
L-6310 BEAUFORT

ZEICHNUNG:
PLAN NR.: **ENTWURF**
1 ERDGESCHOSS

BAUHERR:
ECHTERNACH, 14-09-2018

M = 1 : 200
d.d.: BA-CRÉCHE-14-09-2018
BEARBEITER:
g. junk

Änderungen:	datum	bearb.

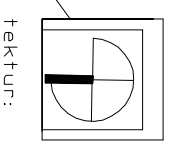

tektur: